



VÝZTUŽ PRŮVLAKU P1.4

POHLED

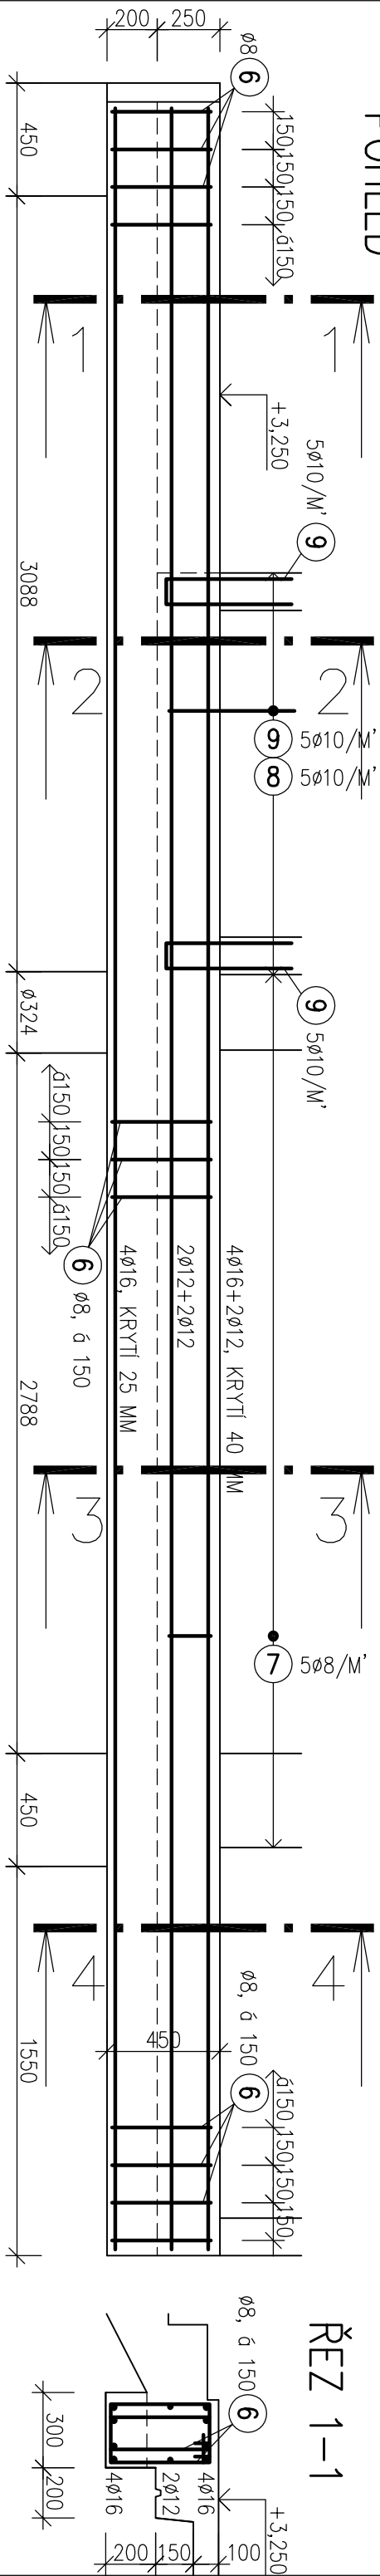

REV 1-1

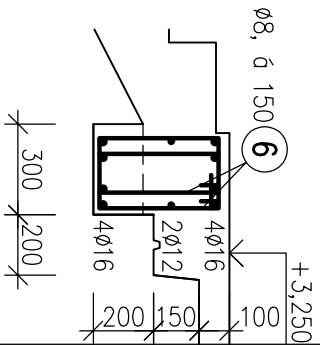

- ① 4ø16, DL.8500, KS 4

5100

- ② 2012, DL.5100, KS 2+2

1550

- ③ 2012, DL.1550, KS 2+1

8500

- ④ 2012, DL.8500, KS 2

5100

- 2 2012


1550

- ③ 1012


8500

- ⑤ 4ø16, DL.8500, KS 4


REZ 2-2

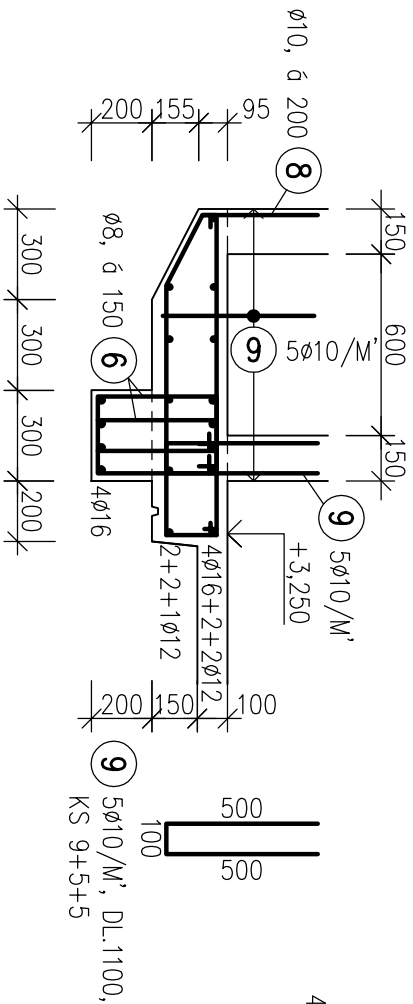

REZ 3-3

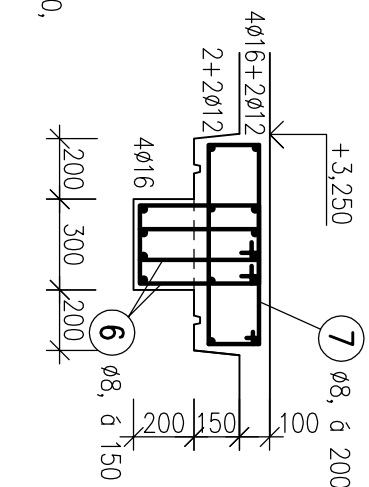

ŘEZ 4-4

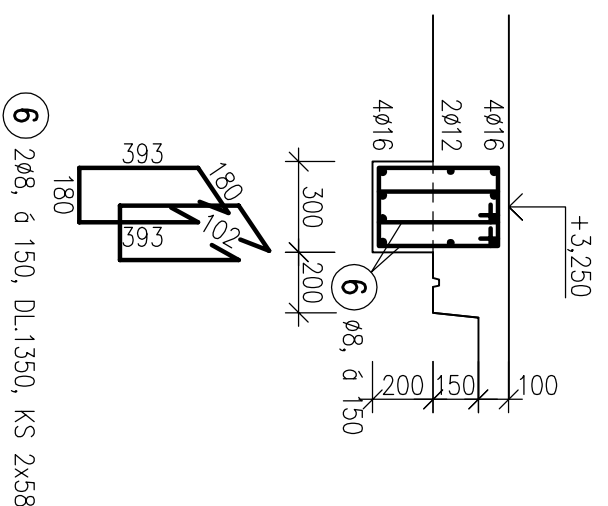

BETON C30/37 XC1
OCEL BST500

BETON C30/37 XC1

VÝPIS VÝZTUŽE									
OCEL BST500									
POL	PROFIL	DL	KS	8	10	12	16		
1	16	8,50	4				34,00		
2	12	5,10	4			20,40			
3	12	1,55	3			4,65			
4	12	8,50	2			17,00			
5	16	8,50	4				34,00		
6	8	1,35	116	156,60					
7	8	1,85	18	33,30					
8	10	2,80	9		25,20				
9	10	1,10	19		20,90				
CELKOVÁ DÉLKA (M)				189,90	46,10	42,05	68,00		
HMOTNOST 1m ³ (KG)				0,394	0,616	0,887	1,578		
CELKOVÁ HMOTNOST (KG)				74,9	28,4	37,3	107,3		
SPOTŘEBA CELKEM (KG)							248 kg		

PRŮVLAK P1.4

M 1:25

Č.v. D1.2.6/4

DOSTAVBA MŠ ZA FONTÁNOU V PŘELOUČI