



STROPNÍ VĚNCE A DESKY – VÝZTUŽ


VĚNCE – SH +2,30 – VÝZTUŽ – PŮDORYS 1:50

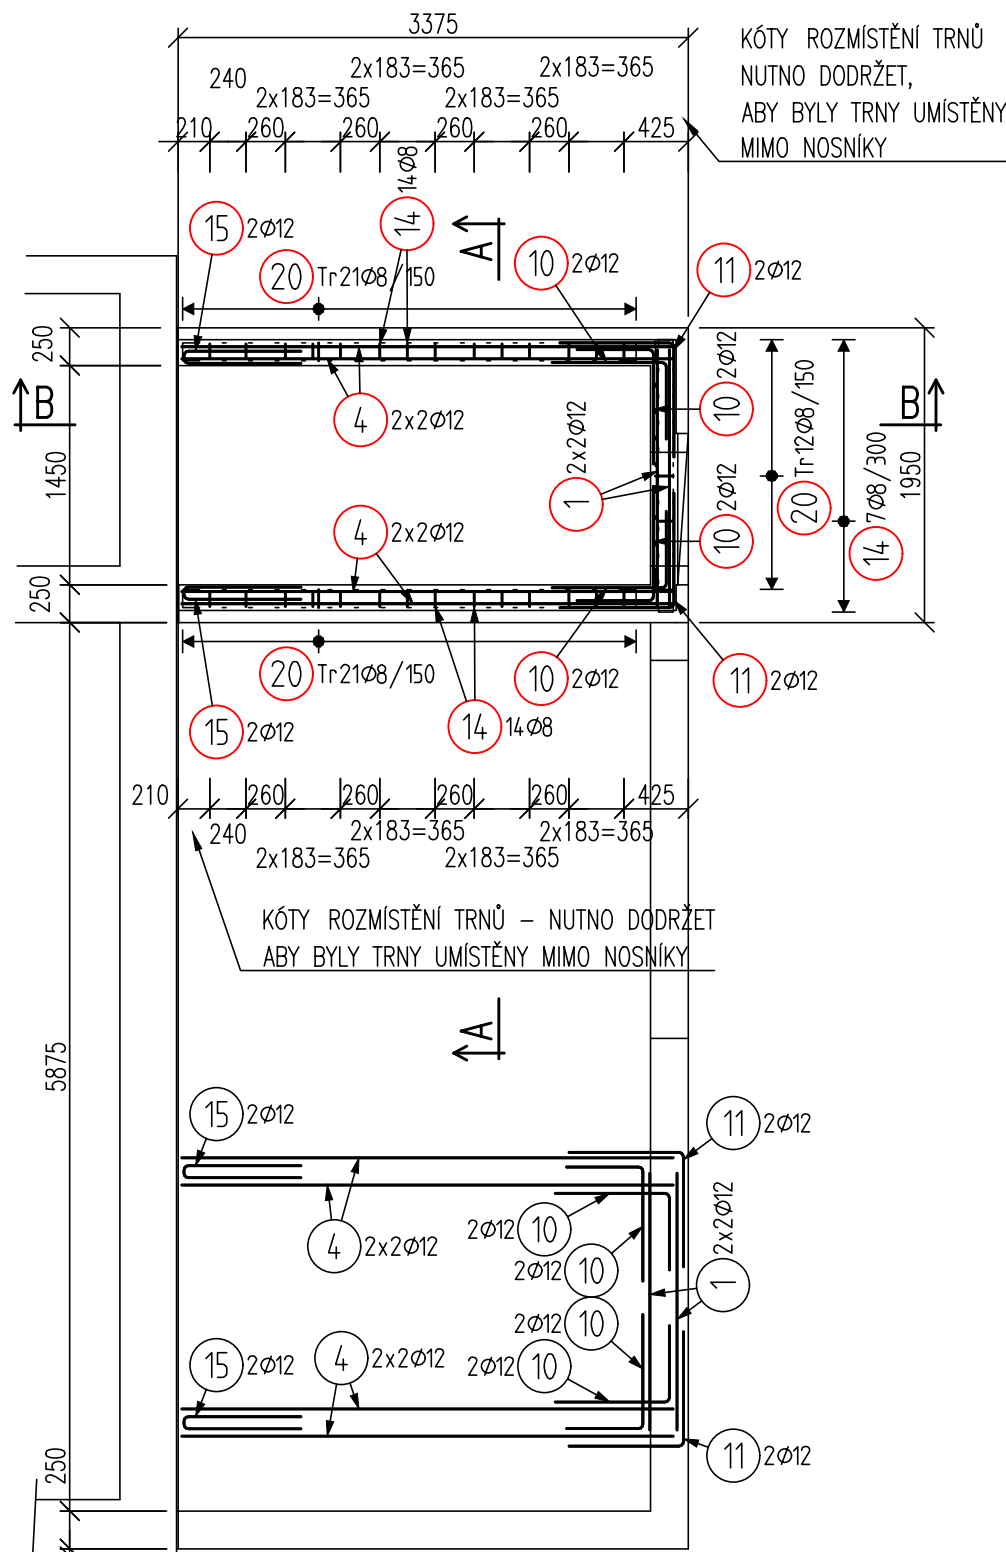


STROP A VĚNCE – SH +2,55 – PŮDORYS 1:50

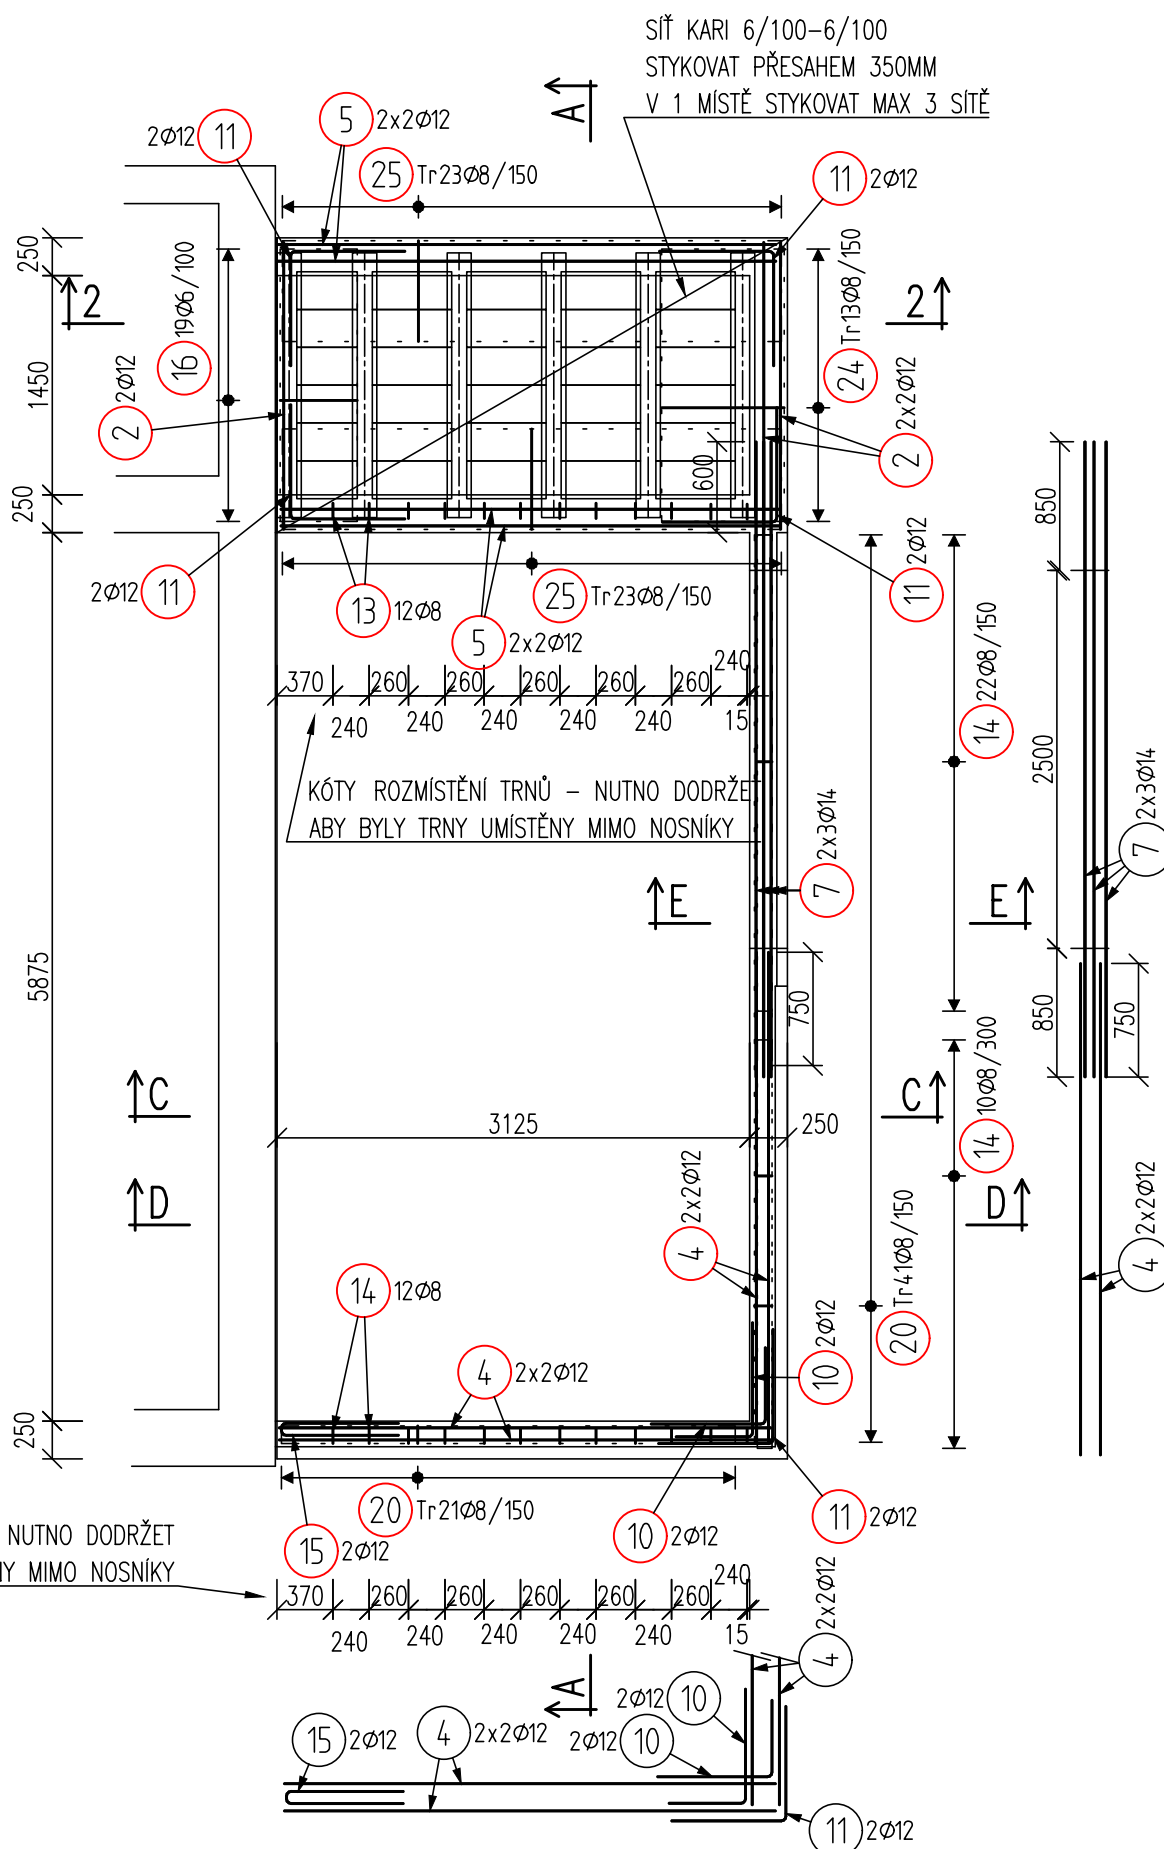

STROP – SH +2,80 – PŮDORYS 1:50

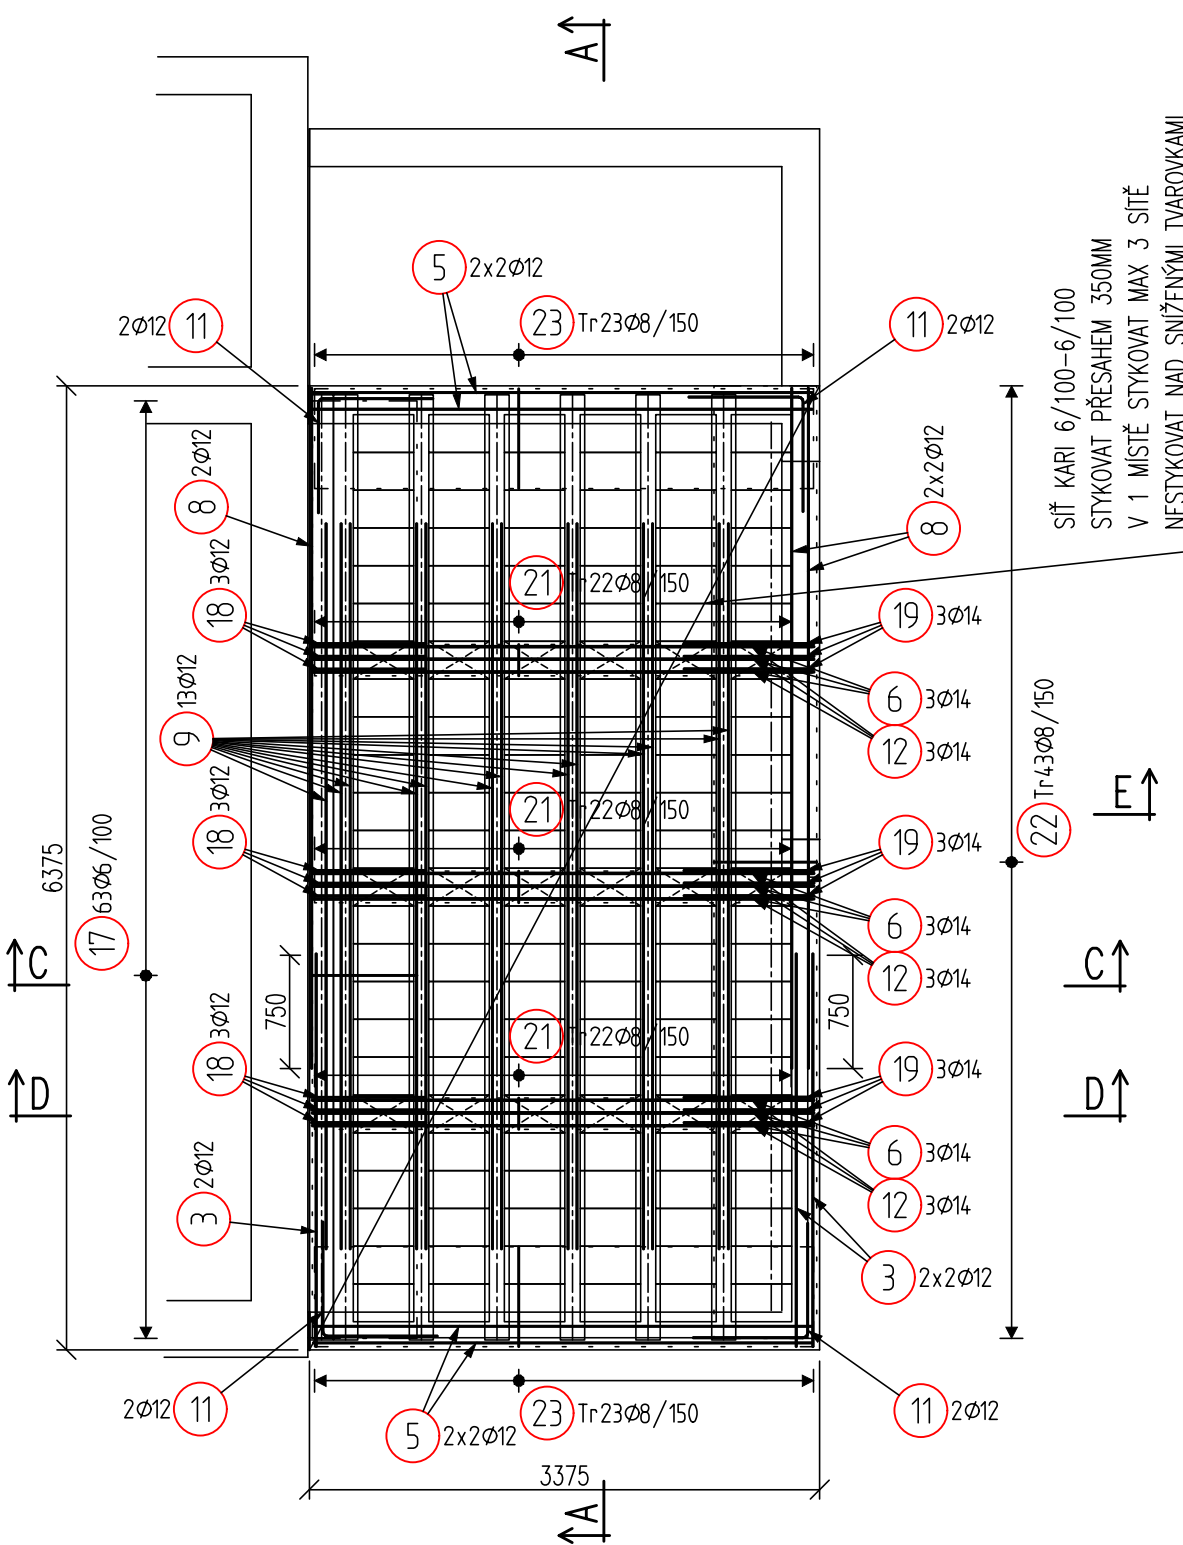

ŘEZ A-A 1:25

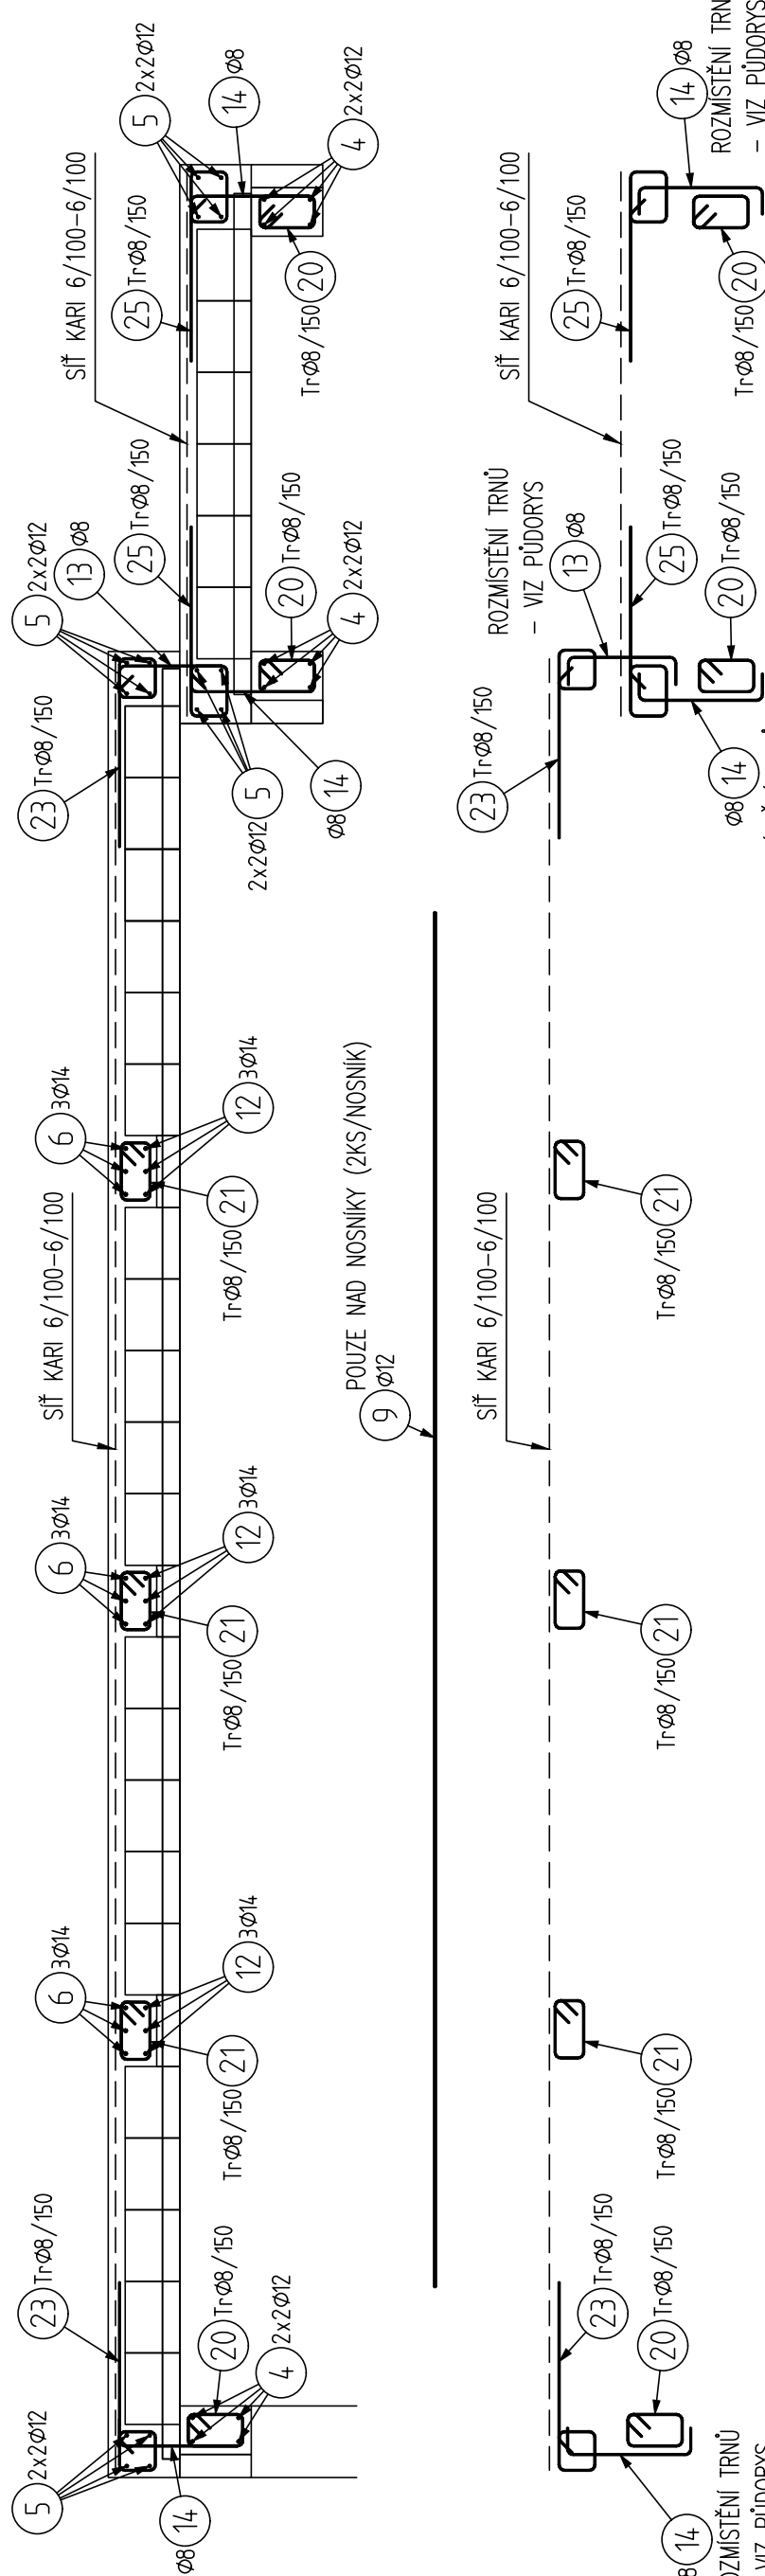

BETON DLE ČSN EN 206  
C25/30–XC1–CI 0,2–Dmax16–S3  
VÝZTUŽ ... B500B  
KRYTÍ VÝZTUŽE DESKA – 20 mm  
KRYTÍ VÝZTUŽE VĚNCE POD DESKOU – 25 mm

VÝKAZ VÝZTUŽE :

Pol	Profil	Delka [mm]	ks	50			
				6	8	12	14
*1	50	12	1700	4			6.8
*2	50	12	1900	6			11.4
*3	50	12	2600	6			15.6
*4	50	12	3250	16			52.0
*5	50	12	3300	16			52.8
*6	50	14	3300	9			
*7	50	14	4200	6			
*8	50	12	4500	6			
*9	50	12	4800	13			
10	50	12	1250	12			
11	50	12	1500	22			
12	50	14	3400	9			
13	50	8	550	12			
14	50	8	600	79			
15	50	12	1600	6			
16	50	6	750	19			
17	50	6	950	63			
18	50	12	1000	9			
19	50	14	1350	9			
20	50	8	850	116			
21	50	8	850	66			
22	50	8	1300	43			
23	50	8	1150	46			
24	50	8	1450	13			
25	50	8	1200	46			
CELKOVÁ DELKA [m]				74.1	391.6	294.6	97.7
HMOTNOST [kg]				16.4	154.5	261.6	118.0
CELKOVÁ HMOTNOST [kg]				550.5			