

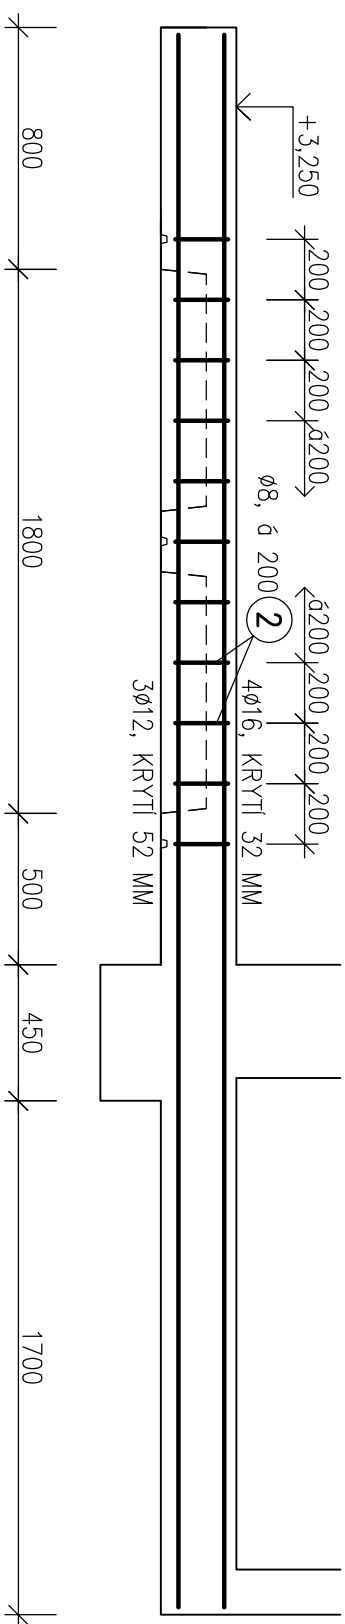


VÝZTUŽ ŽEBRA ŽB3 – 3 KS

POHLED

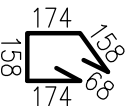

ŘEZ – 2,05 M’

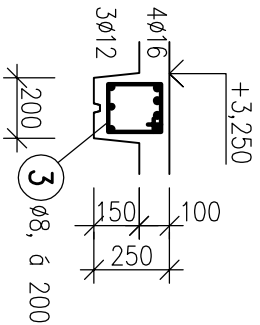

1 4ø16, DL.5200, KS 4x3


5200

3 ø8, á 200, DL.800, KS 11x3



2 3ø12, DL.5200, KS 3x3

VÝZTUŽ ŽEBRA ŽB4 – 3 KS

POHLED

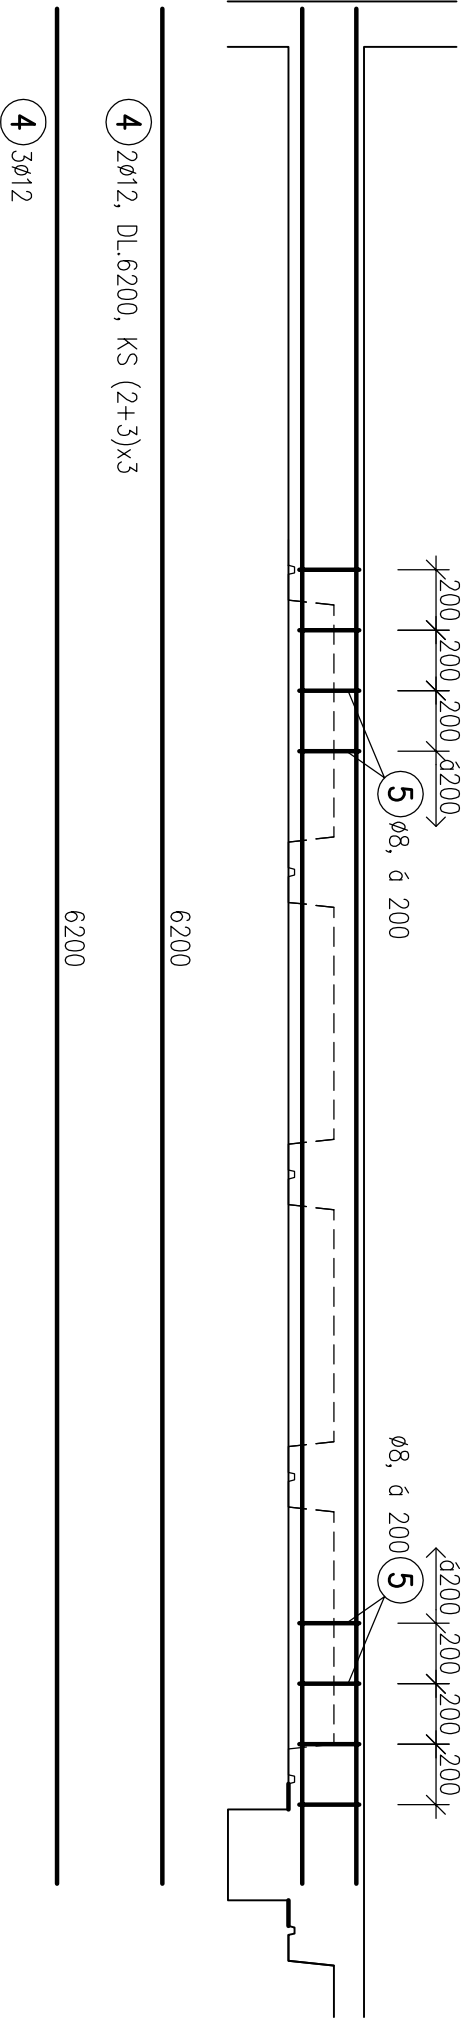

ŘEZ

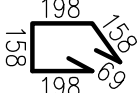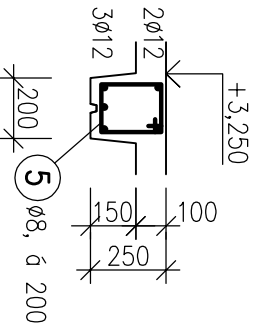

5 ø8, á 200, DL.850, KS 21x3

BETON C30/37 XC1 OCEL BST500

VÝPIS VÝZTUŽE						
OCEL BST500						
POL	PROFIL	DL.	KS	8	12	16
1	16	5.20	12			62.40
2	12	5.20	9		46.80	
3	8	0.80	33	26.40		
4	12	6.20	15		93.00	
5	8	0.85	63	53.55		
CELKOVÁ DÉLKA (M)					79.95	139.80
HMOTNOST 1m (KG)					0.394	0.887
CELKOVÁ HMOTNOST (KG)					31.5	124.1
SPOTŘEBA CELKEM (KG)						254 KG

ŽEBRO ŽB3, ŽB4

M 1:25
Č.V. D1.2.7/2
DOSTAVBA MŠ ZA FONTÁNOU V PŘELOUČI