
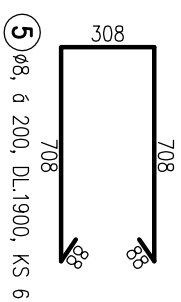
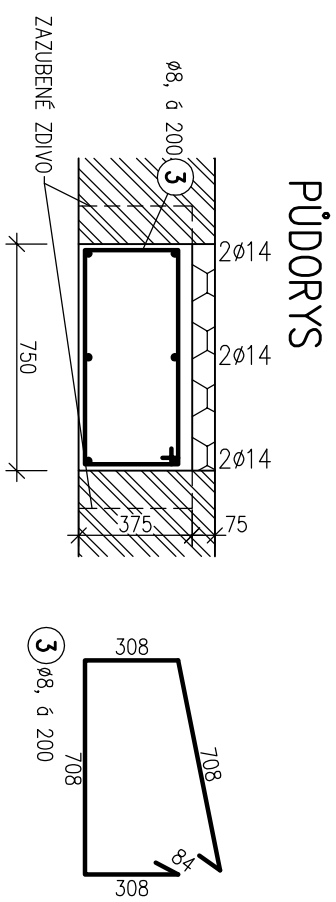
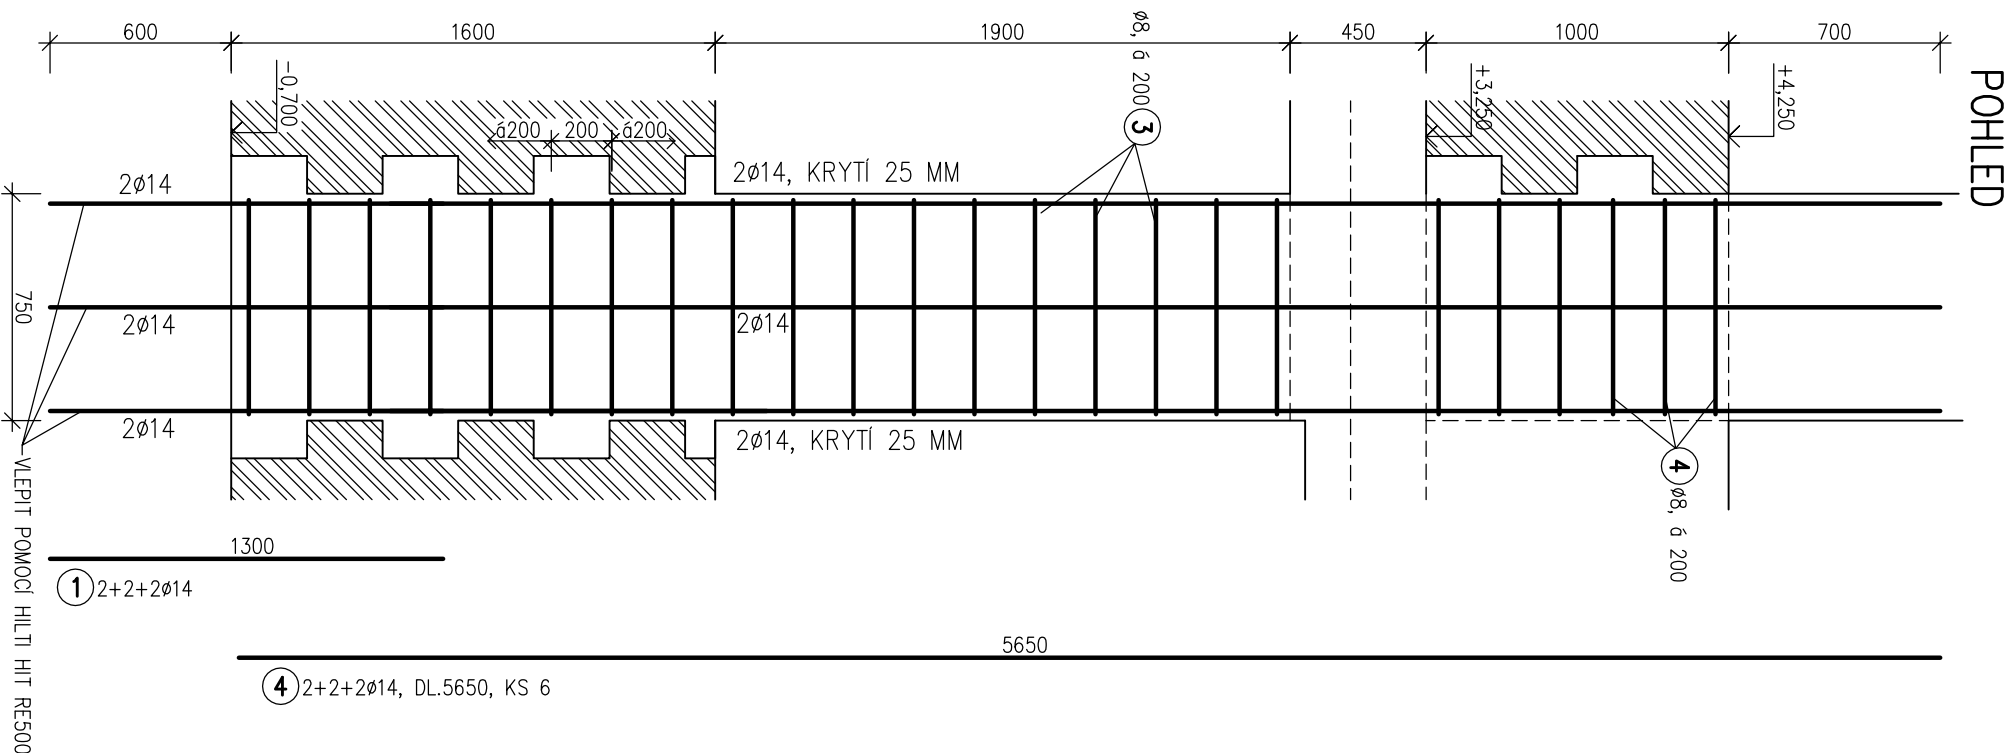


VÝZTUŽ SLOUPU BS1.2 – 2 KS

VÝZTUŽ SLOUPU BS1.3 – 1 KS

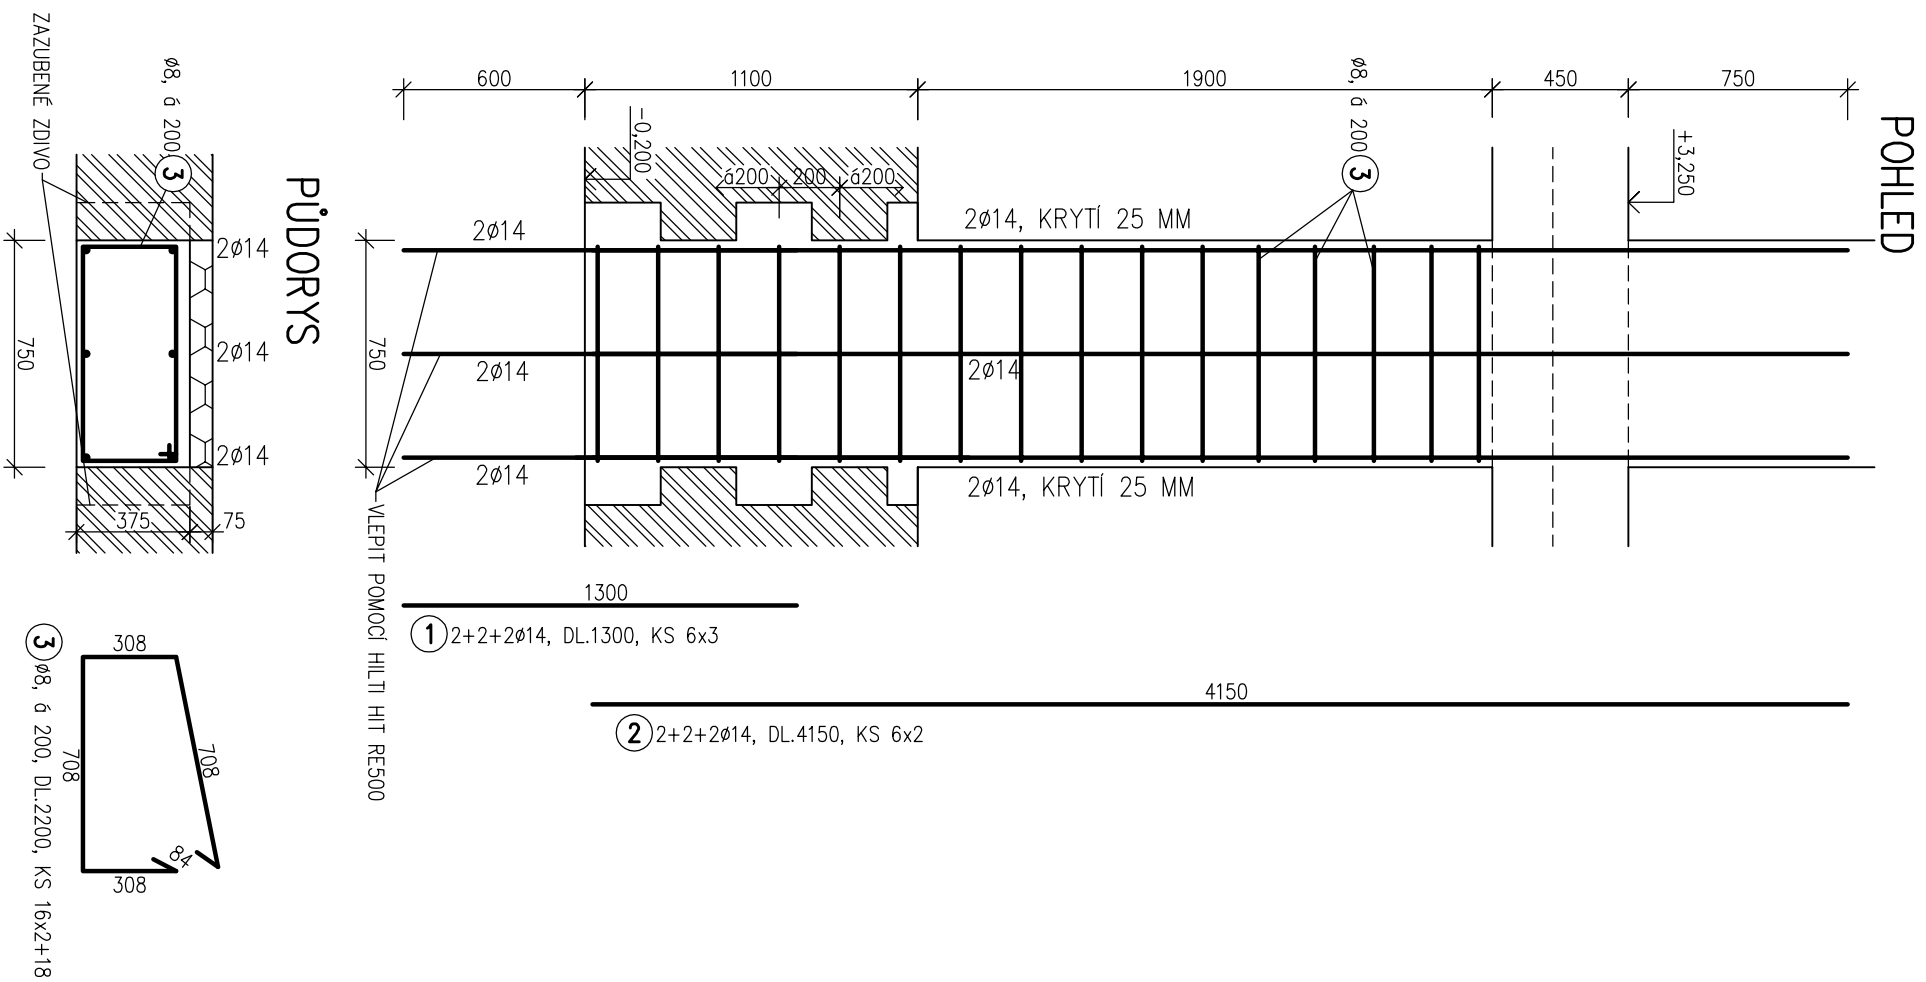

BETON C30/37 XC1
OCEL BST500
KRYTÍ 25 MM

VÝPIS VÝZTUŽE				
OCEL BST500				
POL	PROFIL	DL.	KS	8
1	14	1.30	18	23.40
2	14	4.15	12	49.80
3	8	2.20	50	110.00
4	14	5.65	6	33.90
5	8	1.90	6	11.40
CELKOVÁ DÉLKA (M)				121.40
HMOTNOST 1m ² (KG)				0.394
CELKOVÁ HMOTNOST (KG)				129.4
SPOTŘEBA CELKEM (KG)				178 KG

SLOUP BS1.2, BS1.3
M 1:25 Č.v. D1.2.5/2
DOSTAVBA MŠ ZA FONTÁNOU V PŘELOUCHI